


APPROVAL	ARCHITECTURAL
CLIENT	

KEY PLAN

N

NOTES - GENERAL

1. THIS DRAWING IS THE COPYRIGHT OF AOA CHRISTOPHER PECK AND MUST NOT BE REPRODUCED, COPIED OR USED WITHOUT THE ABOVE CONSULTANT'S CONSENT.
2. DIMENSIONS ARE NOT TO BE SCALED FROM THE DRAWING.
3. ALL DIMENSIONS ARE IN MILLIMETERS AND LEVELS IN METERS UNLESS NOTED OTHERWISE.
4. ANY DISCREPANCIES EITHER BETWEEN WRITTEN DIMENSIONS AND SITE DIMENSIONS OR BETWEEN THESE DRAWINGS SHOULD BE BROUGHT TO THE IMMEDIATE ATTENTION OF THE ARCHITECT BEFORE EXECUTING THE WORKS.
5. THIS DRAWING IS TO BE READ IN CONJUNCTION WITH ALL OTHER DOCUMENTATION FORMING THE CONSTRUCTION CONTRACT.
6. ALL EXISTING DIMENSIONS / LEVELS ETC. INDICATED ON DRAWINGS ARE TO BE VERIFIED ON SITE.
7. CONTRACTOR TO SUBMIT COORDINATED SHOP DRAWINGS FOR ARCHITECT'S APPROVAL AS REQUIRED PRIOR TO COMMENCEMENT OF WORKS AT SITE.

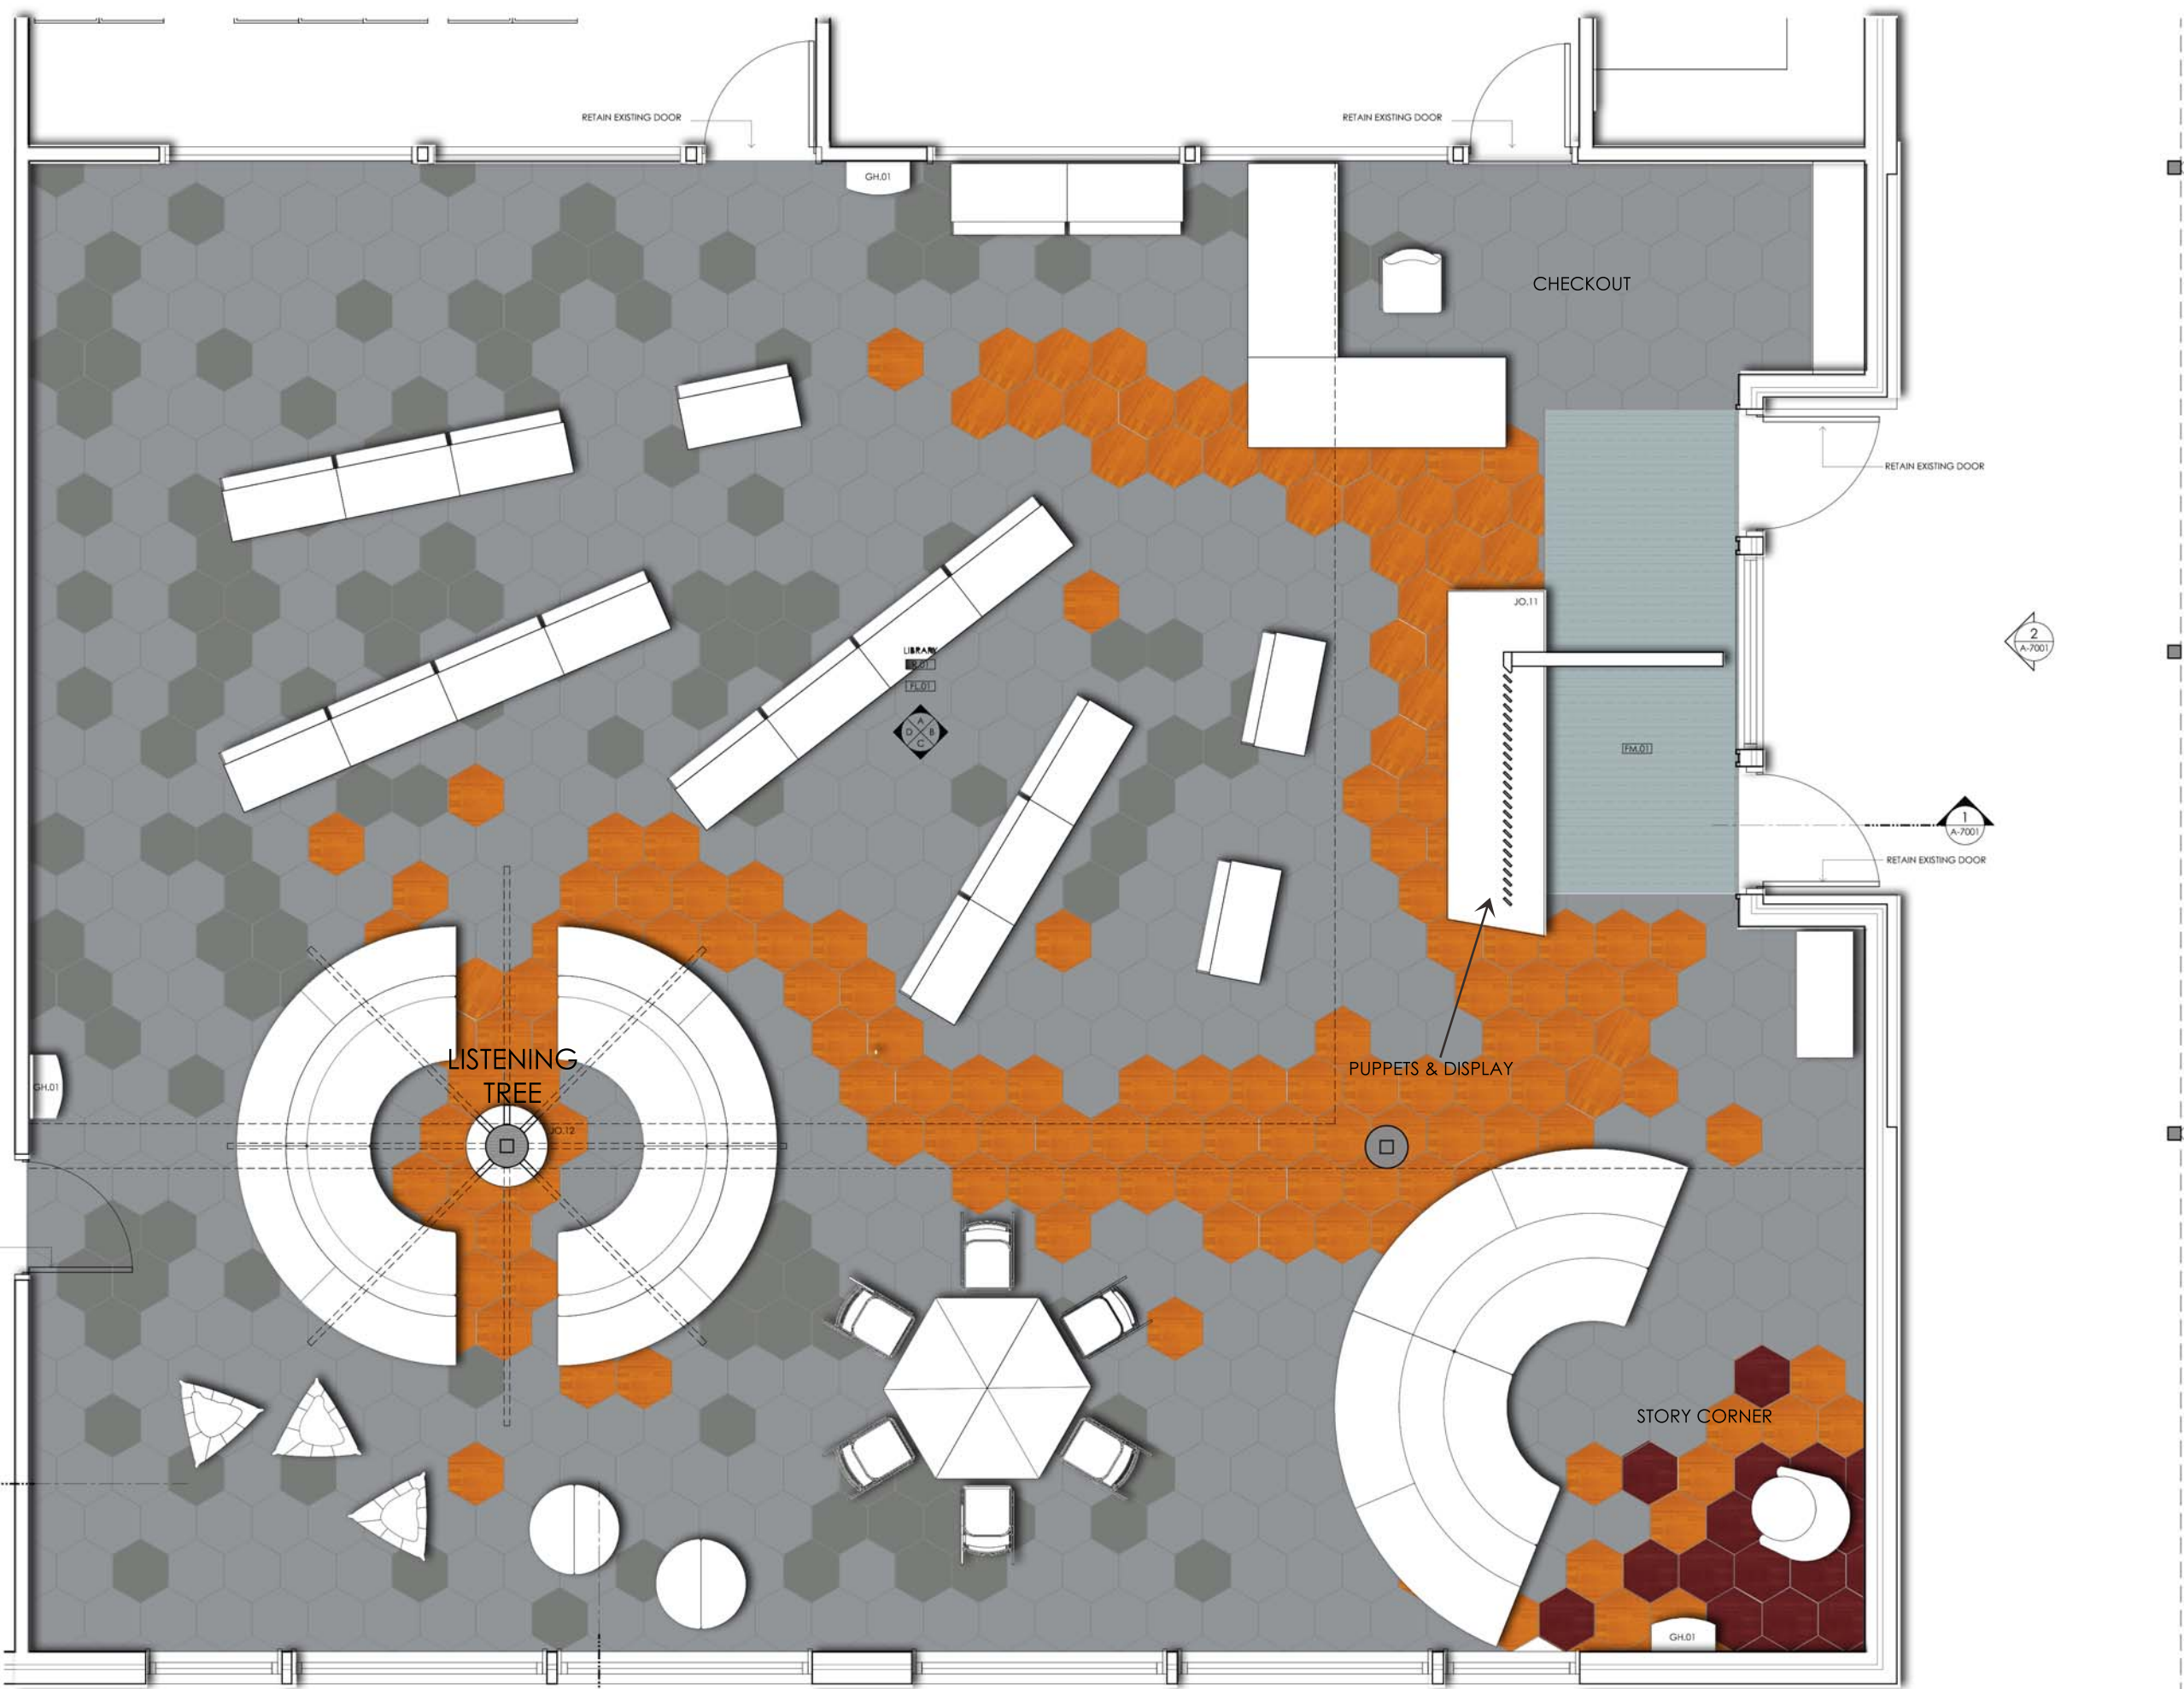

1 PROPOSED - FLOOR PLAN
SCALE 1:25 @ A1, 1:50 @ A3

FOR CONSTRUCTION

NO.	CONSTRUCTION DOCUMENTS	DATE	BY	CP
1	CONSTRUCTION DOCUMENTS	30/01/2017	CP	
2	CONSTRUCTION DOCUMENTS	30/01/2017	CP	
REVISION	DESCRIPTION	DATE	BY	CP

OWNER
DET

CLIENT
DET

ARCHITECT AND LEAD CONSULTANT

AOA

CHRISTOPHER PECK

LEVEL 1 2 COLLINS ST MELBOURNE
F03 9078 5160
www.aoo-cp.com
e chriscopck@aoo-cp.com

PROJECT
MONMIA PRIMARY SCHOOL
KEILOR DOWNS, VICTORIA
EDUCATION REFRUBISHMENT

SETOUT PLAN - GROUND

DRAWN BY	CP	CHECKED BY	GL	APPROVED BY	CP
SCALE	VARIABLE	DATE	31.01.2017	PROJECT No	13001
CAD REF	1800R_01_CONSD.DWG	SIGNED		REVISION	

A 4000 0