


CHANGE IS COMING

Ground Floor Plan 1:150




Detail Plan 1:50

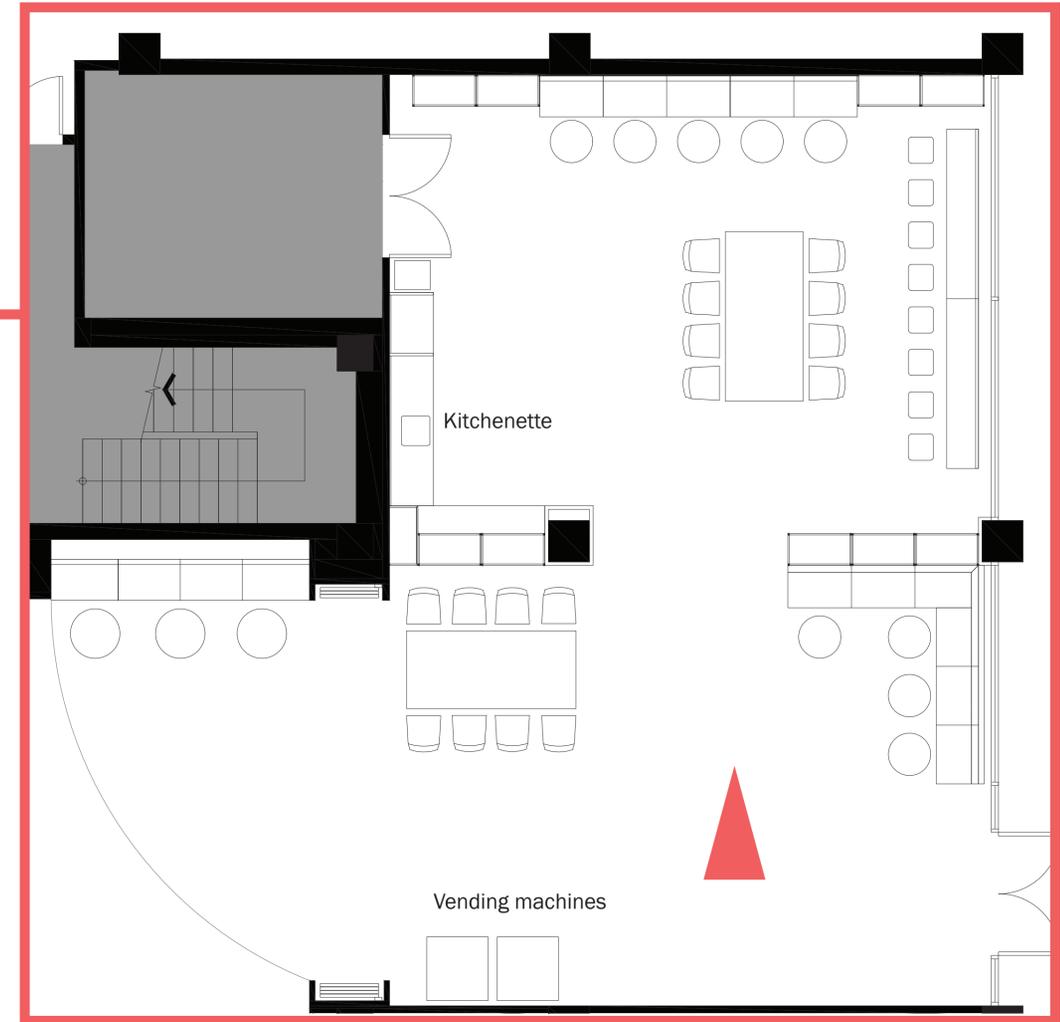

SOCIAL

CHANGE IS COMING

Level 1 Floor Plan 1:150

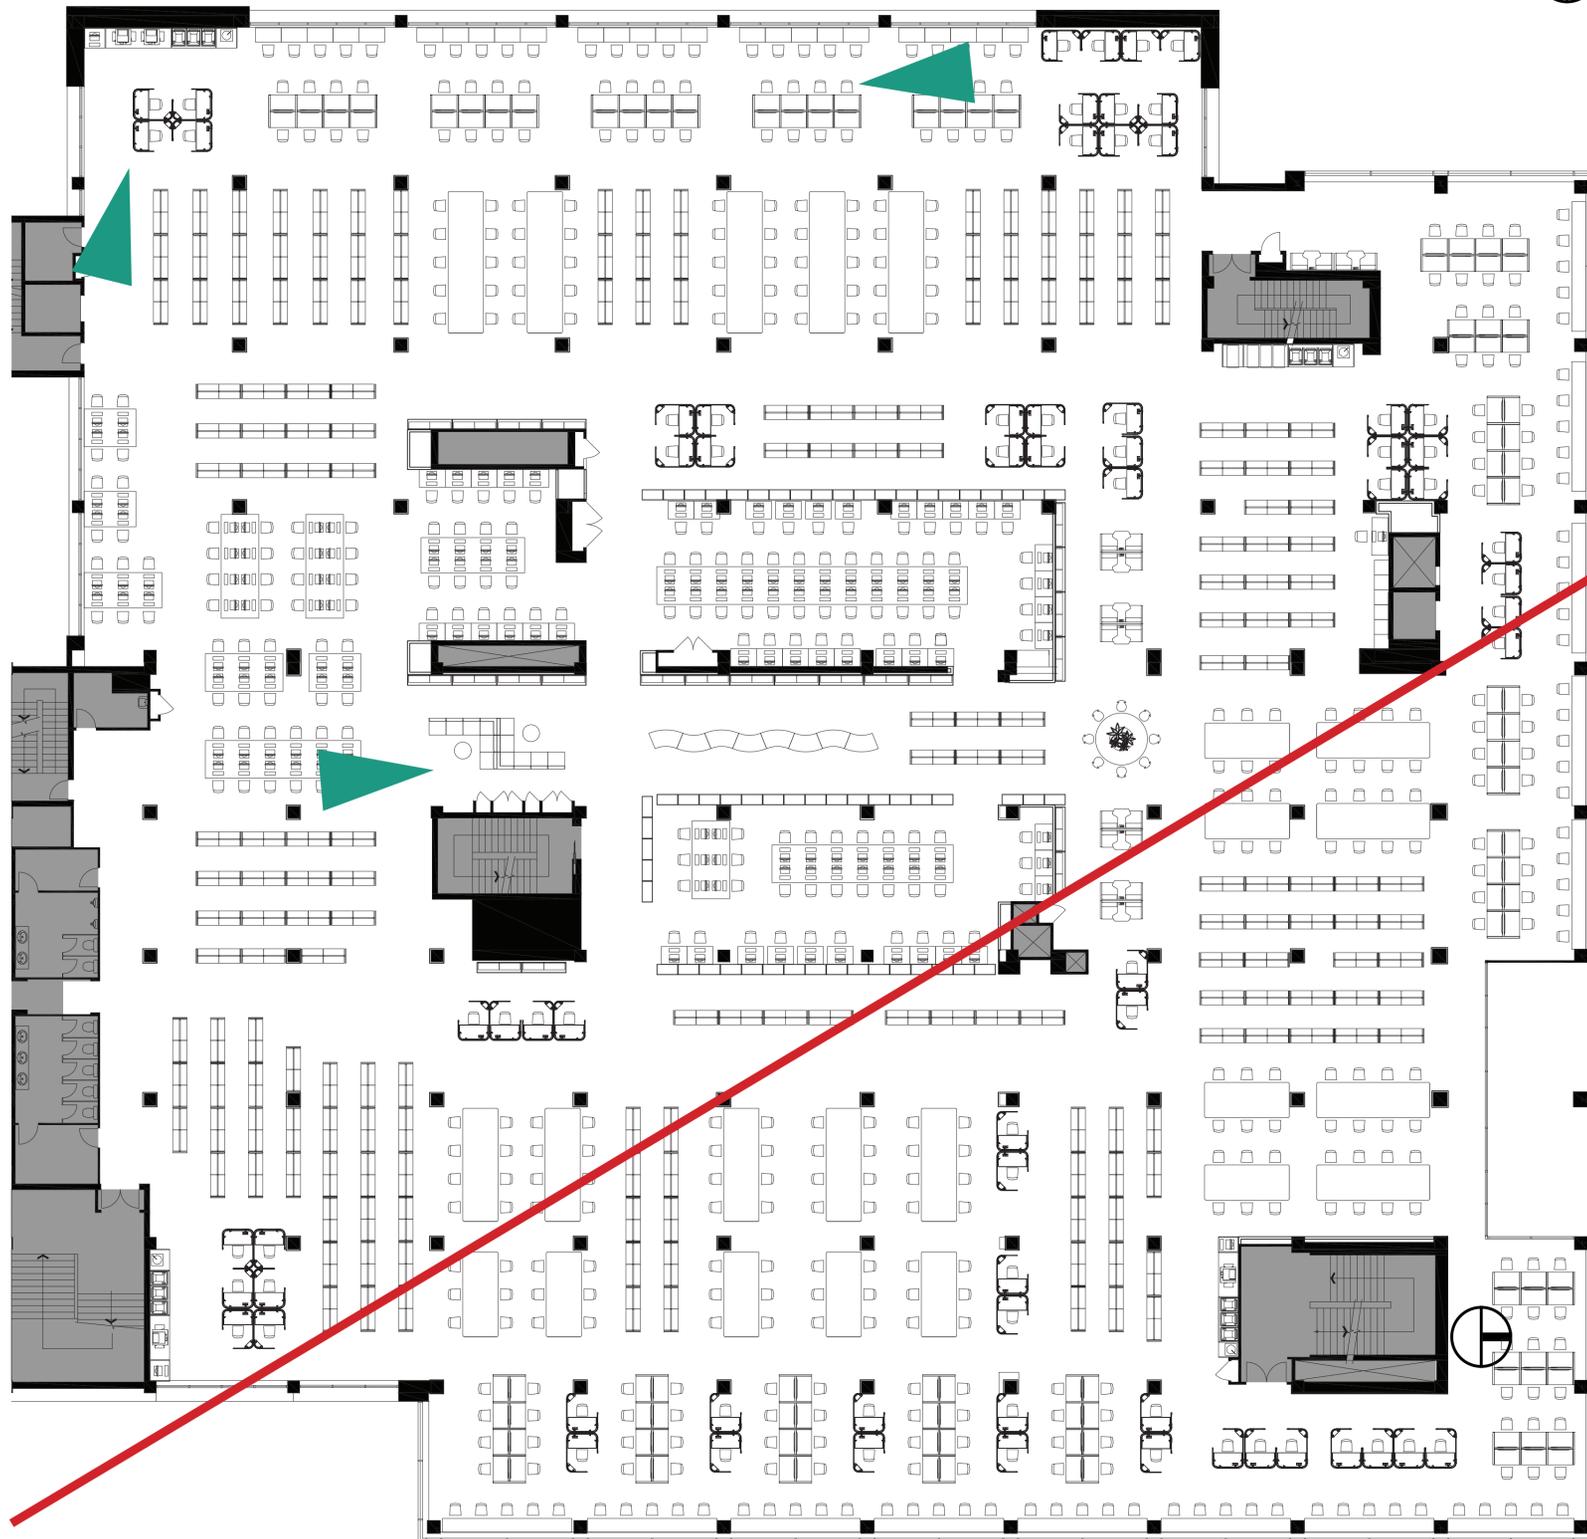

LEVEL 1 TO BE UPDATED 31.10.19



FOCUS

CHANGE IS COMING

Ground Floor: Lounge



SOCIAL

CHANGE IS COMING

Level 1 Quiet Study: Central Area



FOCUS

CHANGE IS COMING

Level 1 Quiet Study: Focus Process



FOCUS

CHANGE IS COMING

Level 1 Quiet Study: Support Area



FOCUS